


# SPATEC Duo 120

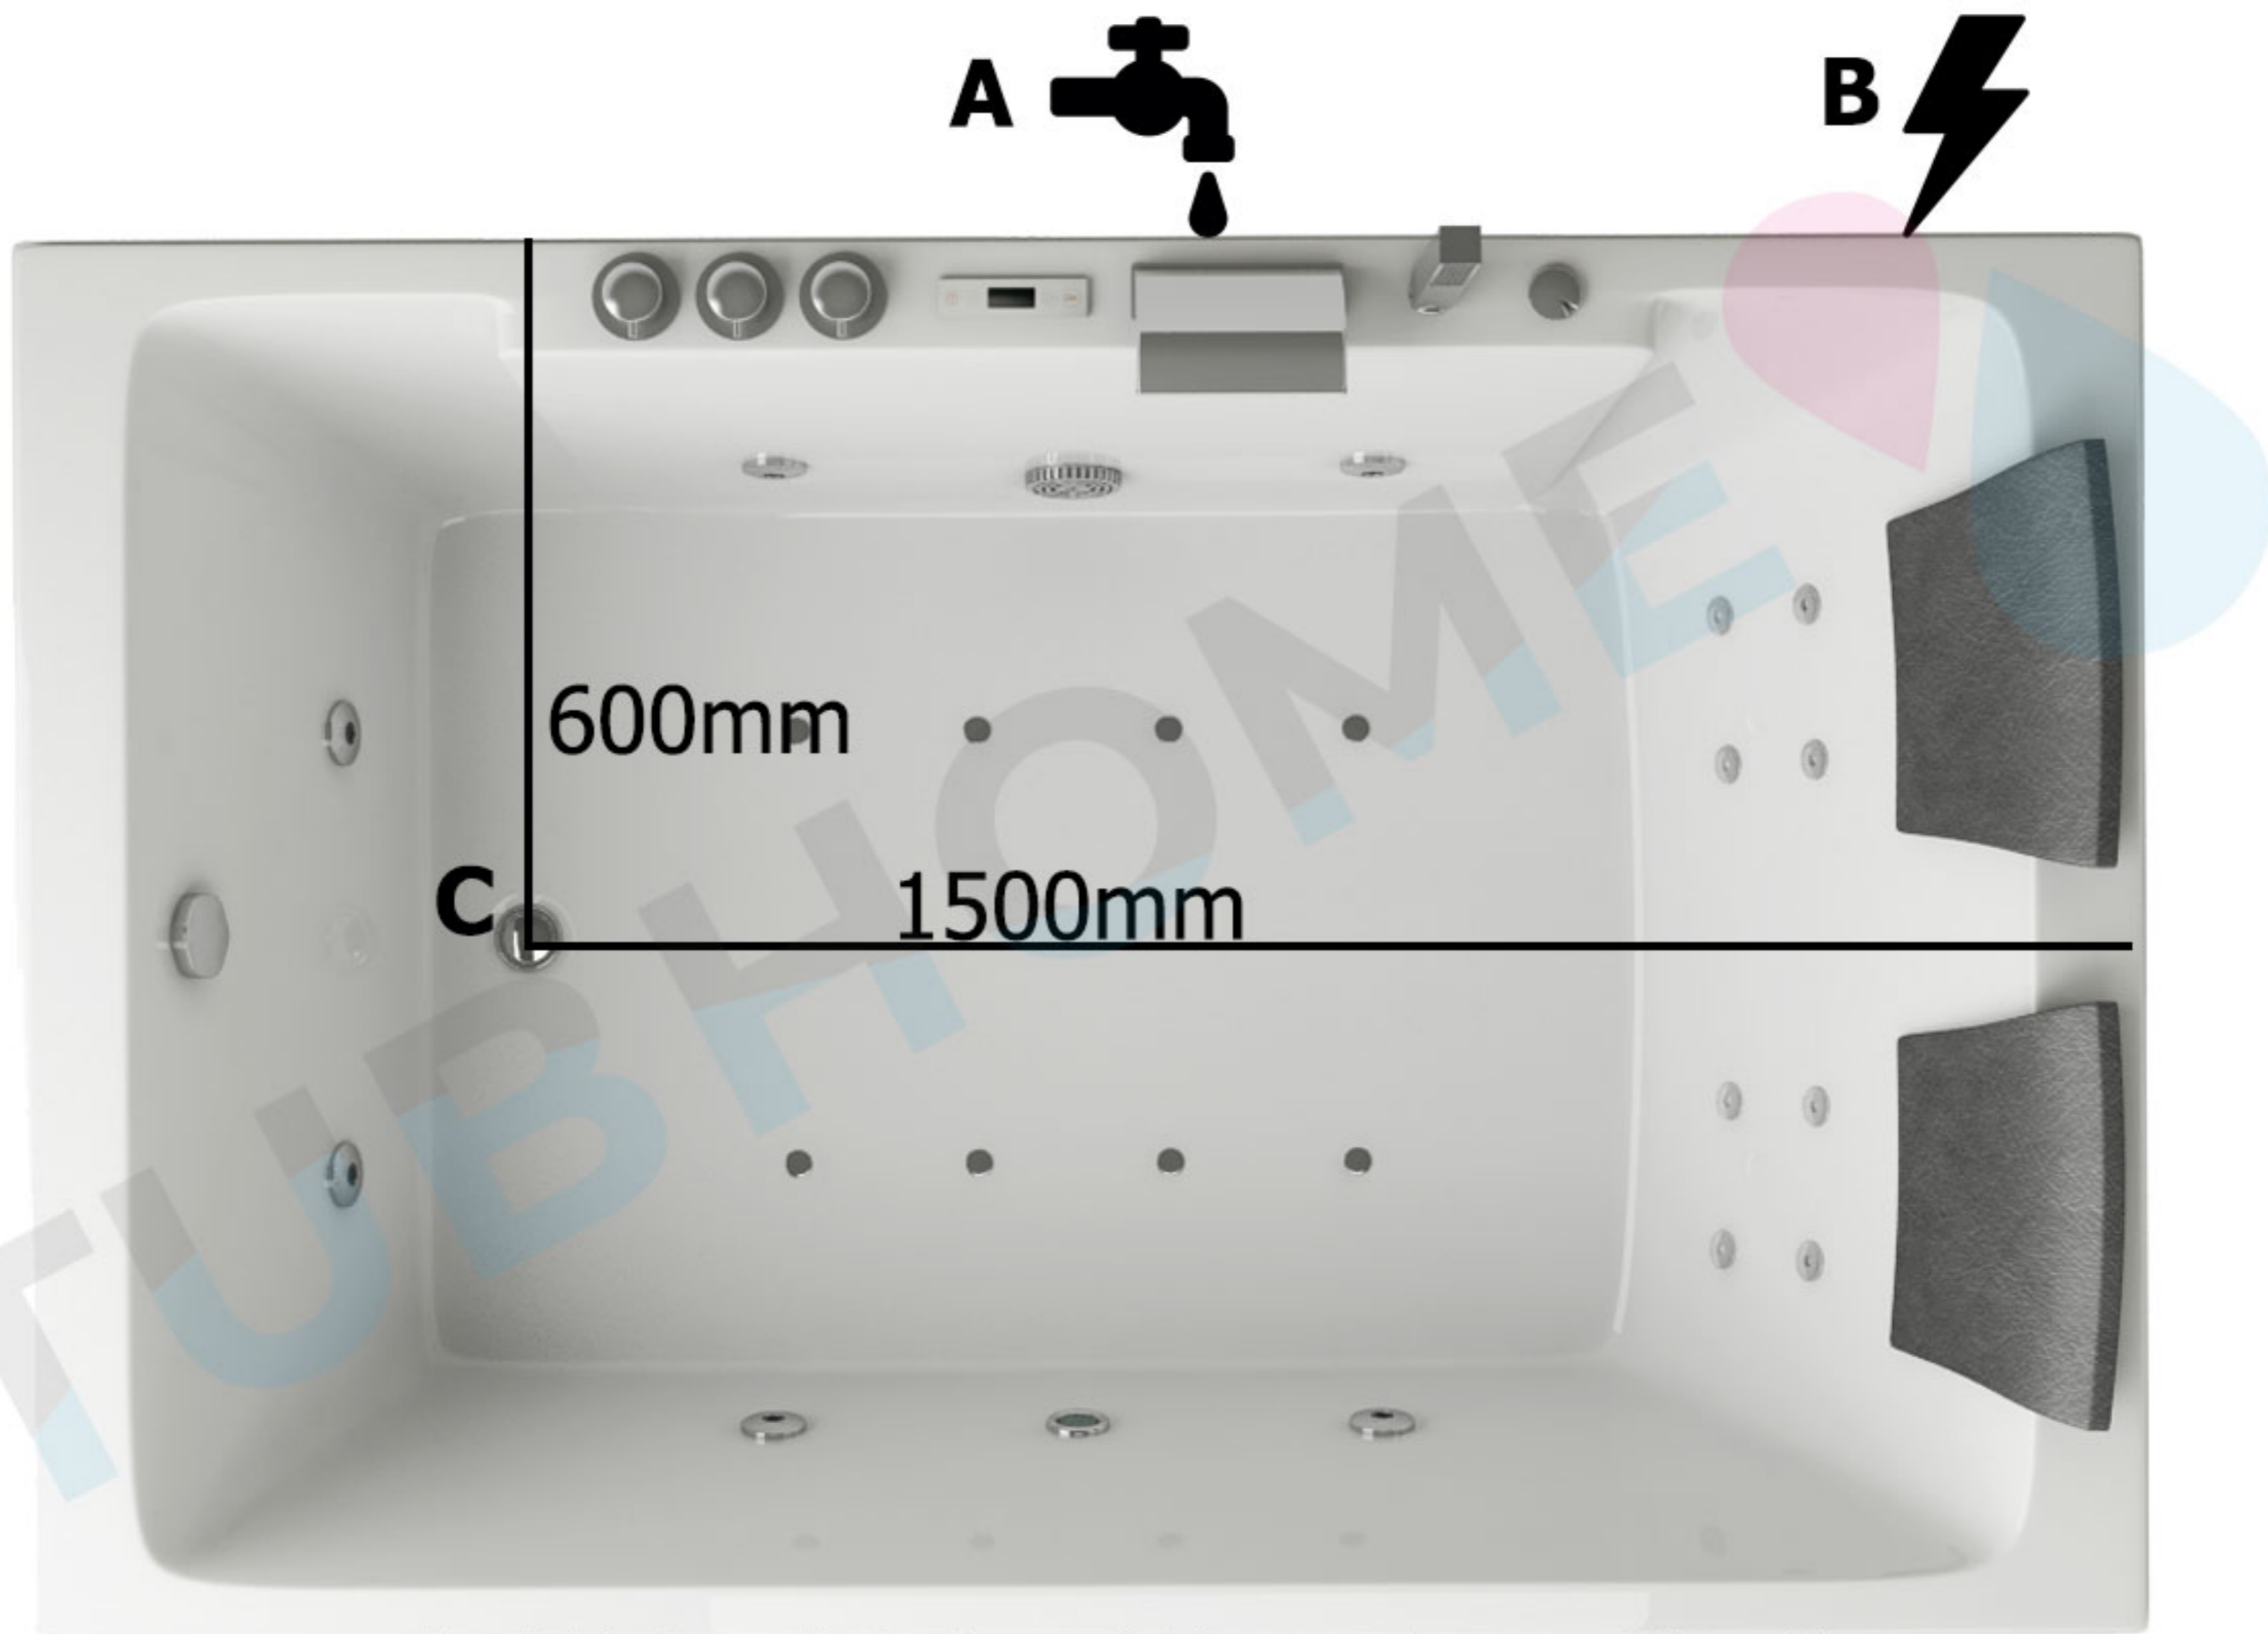

**A:** Water intake, 35cm above the floor

**B:** Electrical outlet, 35cm above the floor  
230V – 16 A, 3x cable 2,5mm<sup>2</sup>

**C:** Drain